



Appendix B: Detailed Project Alignment


This Page Intentionally Left Blank

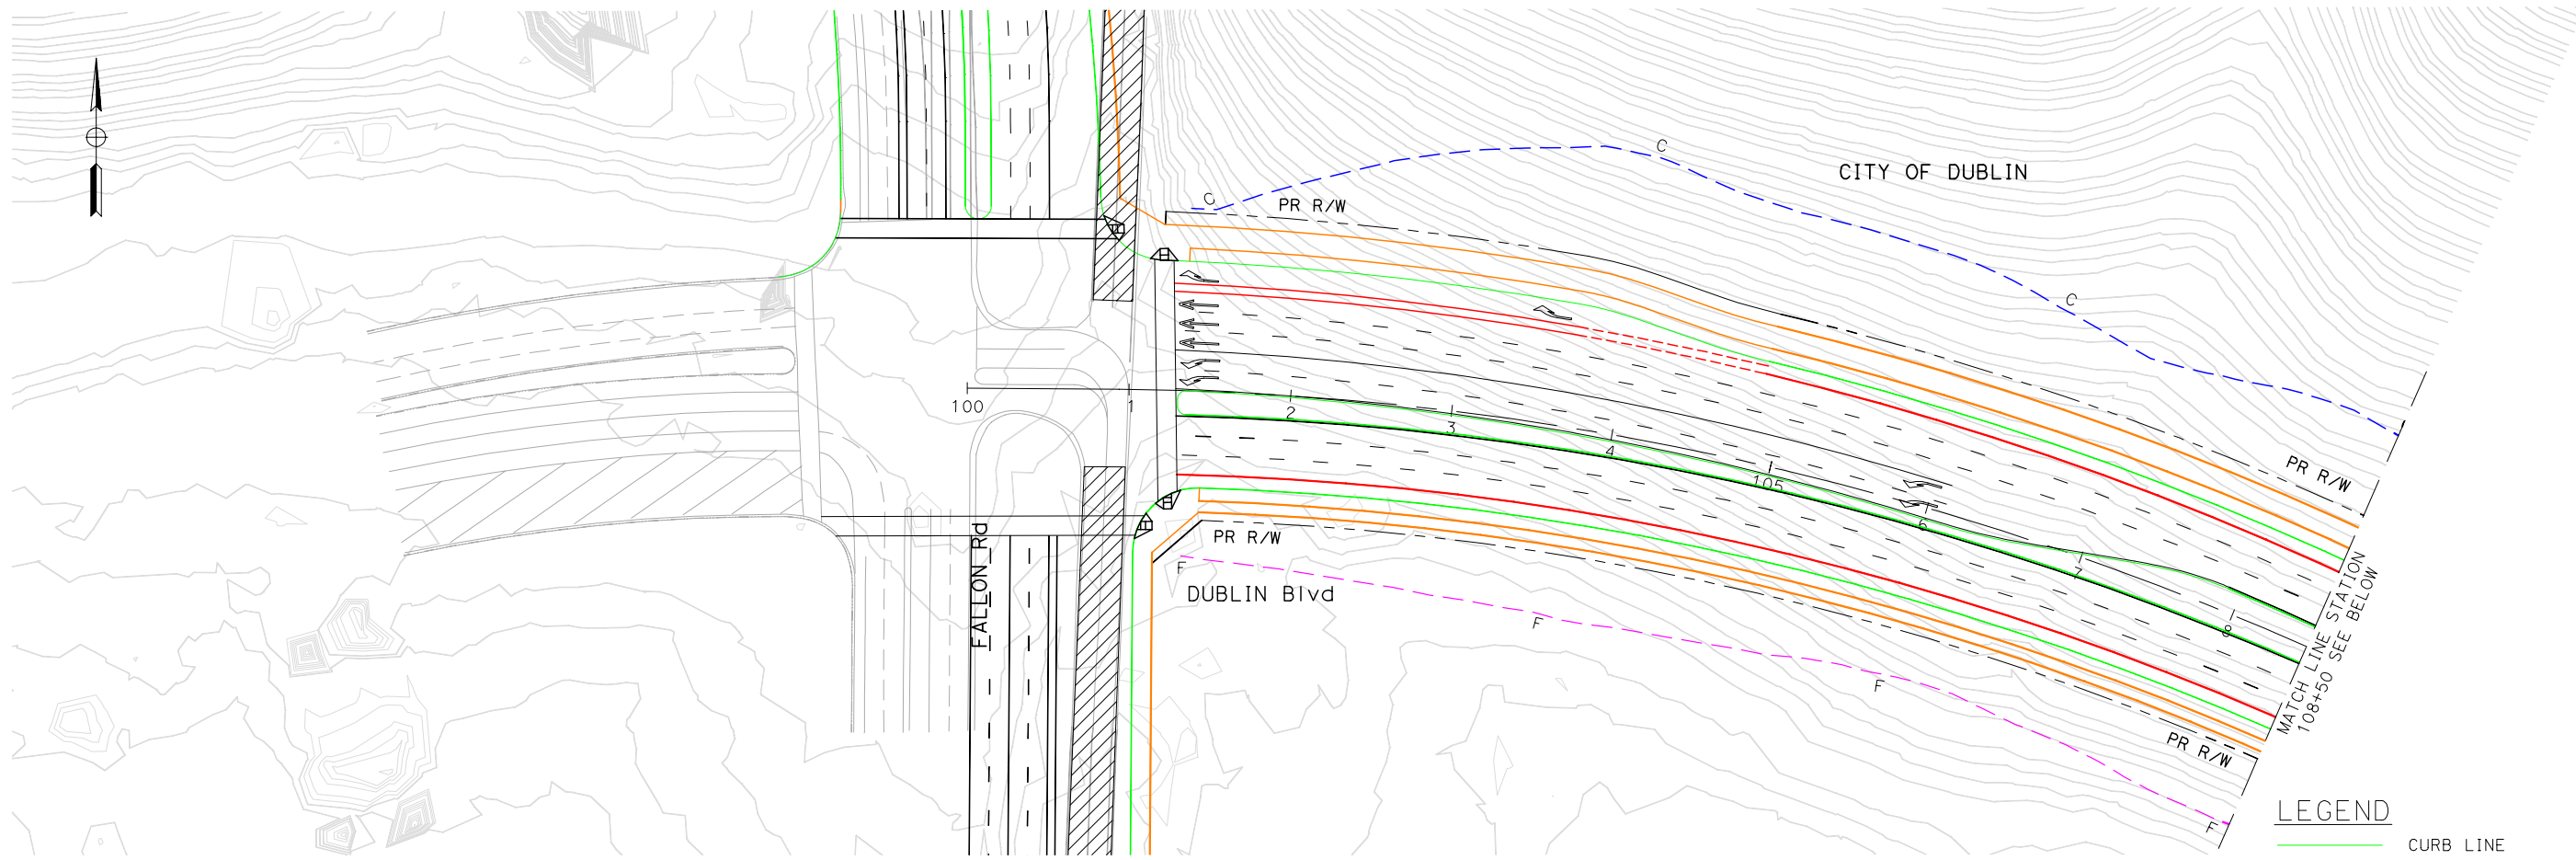

- LEGEND**
- CURB LINE
 - BIKE LANE
 - SIDEWALK
 - - - F FILL LINE
 - - - C CUT LINE
 - - - RIGHT-OF-WAY
 - ABANDON ROAD
 - LAYDOWN AREA
 - - - BRIDGE PIERS

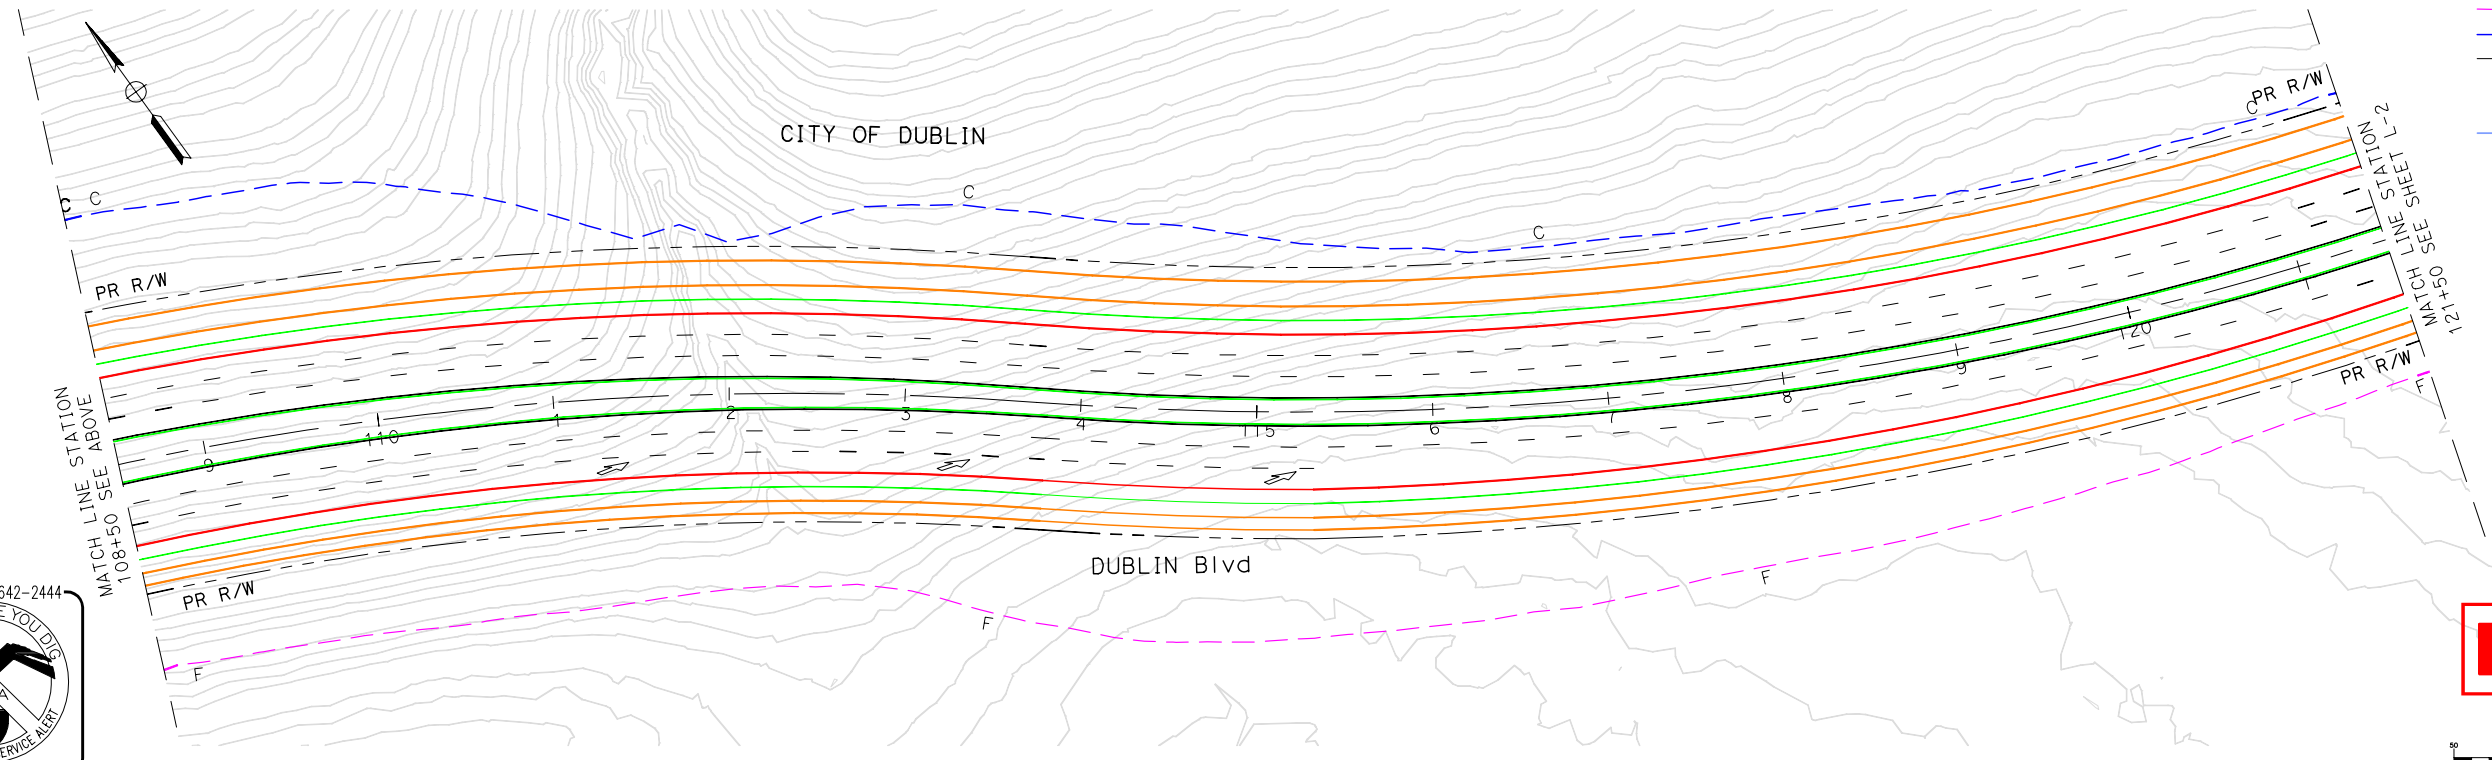

DRAFT

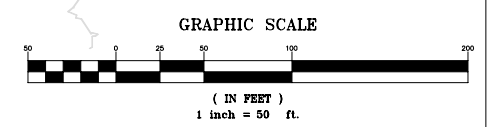

\\nfs-01\proj\2019\03\10\1177\01-EP-CityofDublin\Drawings\DWG\DWG\1177-01-EP-CityofDublin\Project\Layout\1177.dwg 03 Mar 2019 8:33:46am wk

CONSTRUCTION RECORD	
CONTRACTOR:	
INSPECTOR:	
DATE COMPLETED:	
SCALE: 1"=50'	3/5 DEIR
No.	DATE/APVD.
	REVISION



BKF
 ENGINEERS / SURVEYORS / PLANNERS
 4670 WILLOW RD
 SUITE 205
 PLEASANTON, CA 94588
 925-396-7700
 925-396-7799 (FAX)

DESIGNED BY	DRAWN BY	CHECKED BY
PLANS PREPARED UNDER SUPERVISION OF:		
N.V. BERNARDI REGISTERED CIVIL ENGINEER		
9-30-20		45407
DATE		RCE NO


CITY OF DUBLIN
 PUBLIC WORKS DEPARTMENT
 City Offices, 100 Civic Plaza, Dublin, California 94568
 Public Works Department - Engineering, (925) 833-6630

REVIEWED BY:
PUBLIC WORKS DIRECTOR/CITY ENGINEER
DATE

DUBLIN BLVD EXTENSION IMPROVEMENT PROJECT	DRAWING No. L-1 SHEET
STATION 100+00 TO 121+50	1 OF 5 SHEETS CONTRACT NO. -
	FILE No.

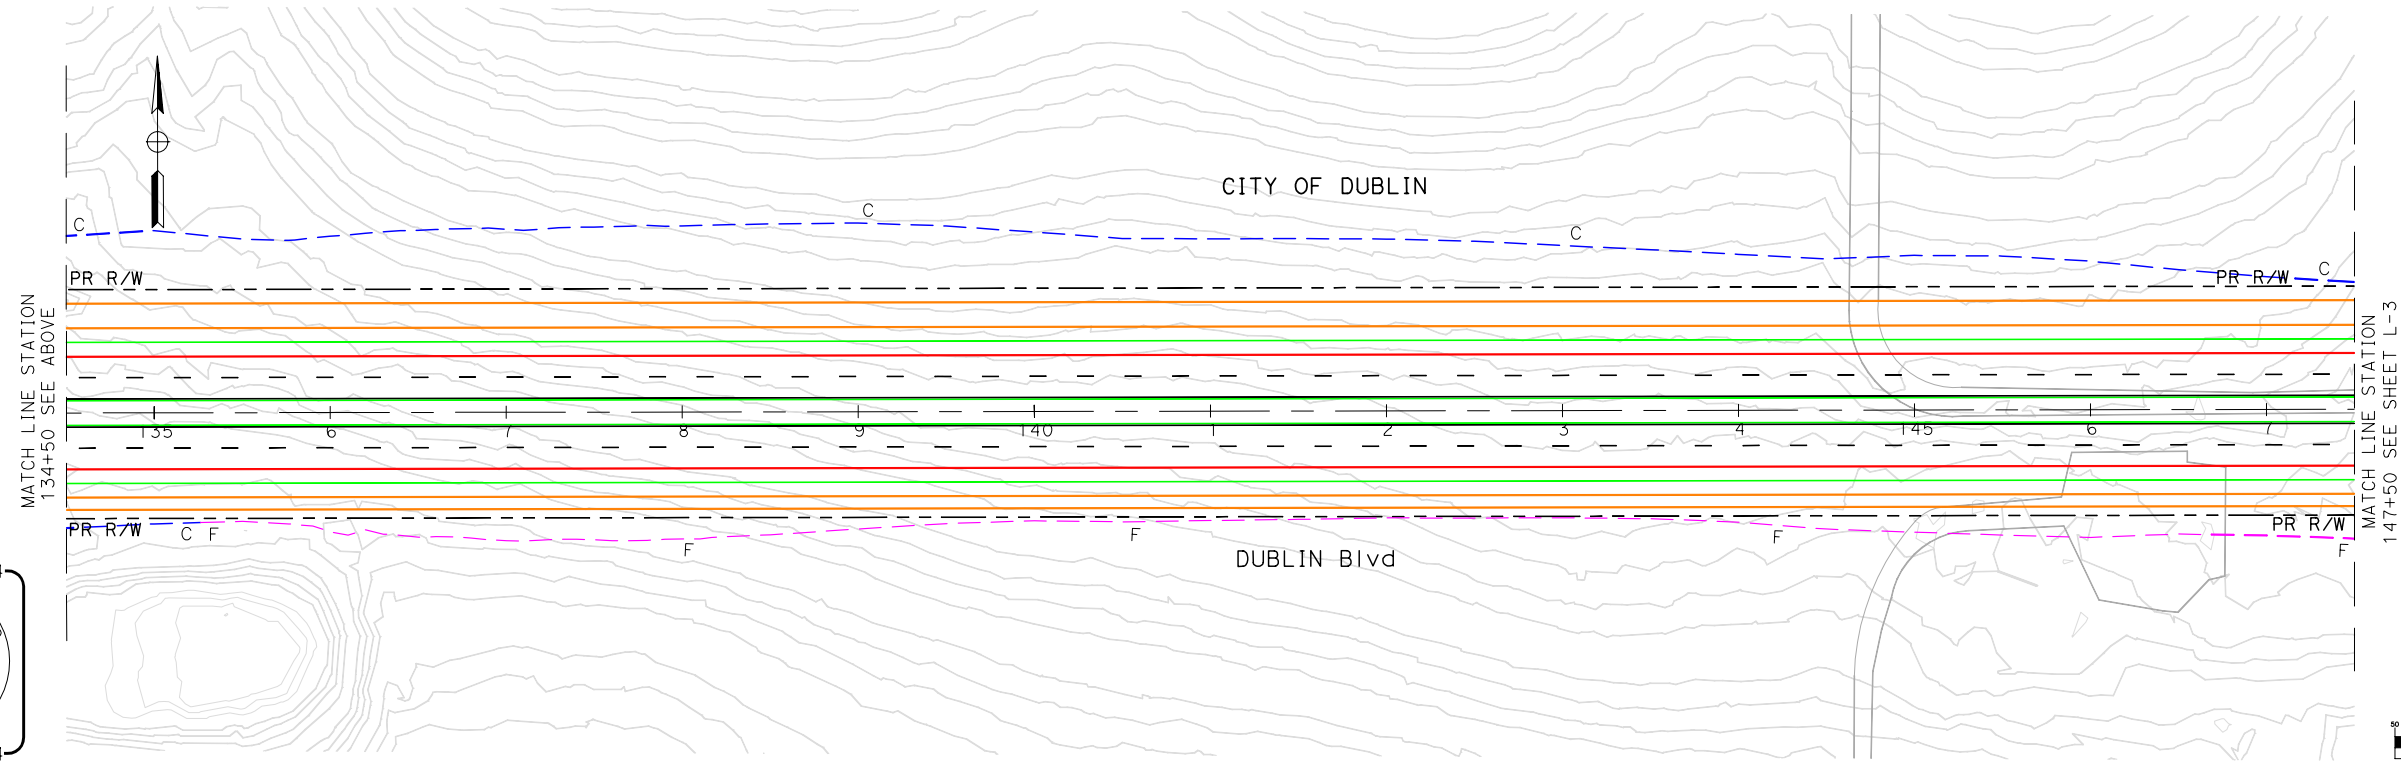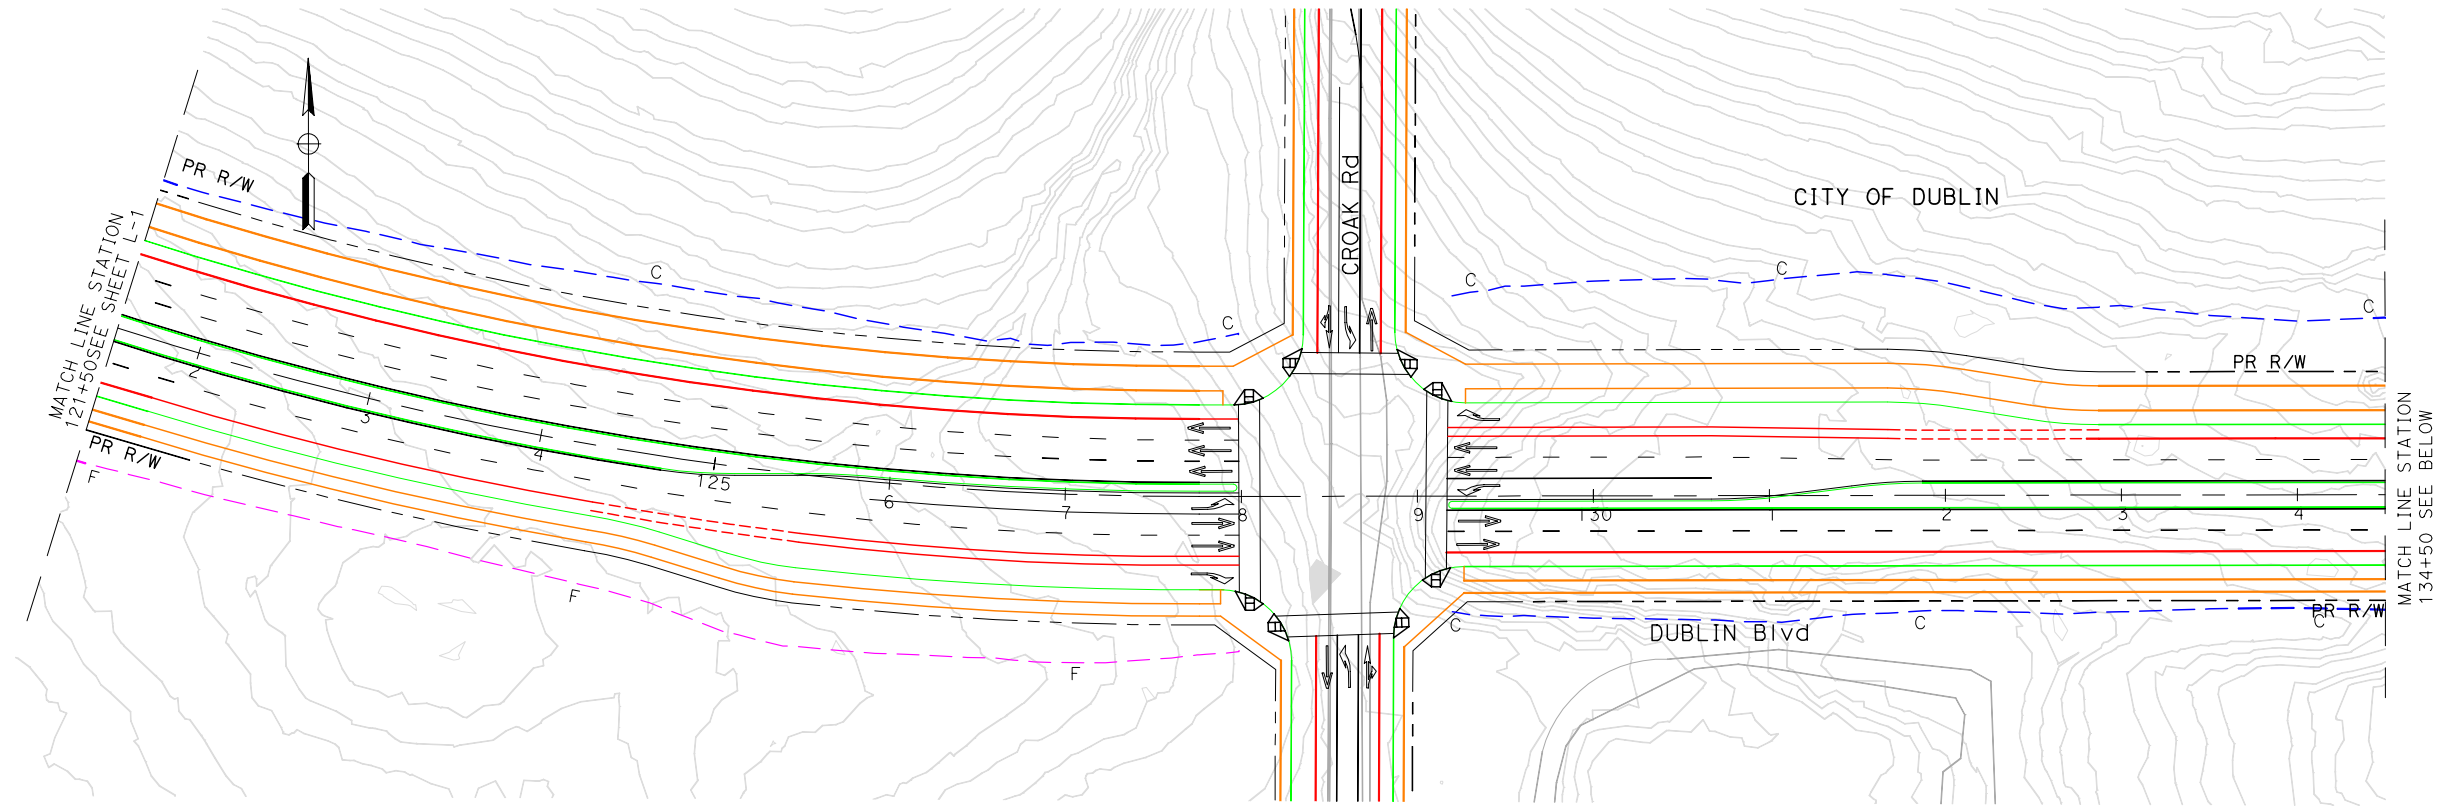

DRAFT

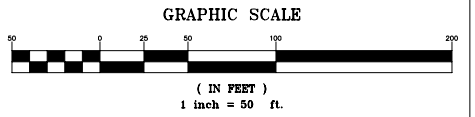

CONSTRUCTION RECORD			
CONTRACTOR:			
INSPECTOR:			
DATE COMPLETED:			
SCALE: 1"=50'	3/5	DEIR	REVISION

BKF
ENGINEERS / SURVEYORS / PLANNERS
 4670 WILLOW RD
 SUITE 205
 PLEASANTON, CA 94588
 925-396-7700
 925-396-7799 (FAX)

DESIGNED BY	DRAWN BY	CHECKED BY
PLANS PREPARED UNDER SUPERVISION OF:		
N.V. BERNARDI REGISTERED CIVIL ENGINEER		
9-30-20 DATE	45407 RCE NO	





CITY OF DUBLIN
PUBLIC WORKS DEPARTMENT
 City Offices, 100 Civic Plaza, Dublin, California 94568
 Public Works Department - Engineering, (925) 833-6630


REVIEWED BY:
PUBLIC WORKS DIRECTOR/CITY ENGINEER
DATE

DUBLIN BLVD EXTENSION IMPROVEMENT PROJECT	DRAWING No. L-2 SHEET
STATION 121+50 TO 147+50	2 OF 5 SHEETS
	CONTRACT NO. -
	FILE No.

I:\Projects\2019\190301-Dublin-Blvd-Ext-Improvement-Station-121+50-147+50\Drawings\190301-Dublin-Blvd-Ext-Improvement-Station-121+50-147+50.dwg 03 Mar 2019 08:21:08m aia

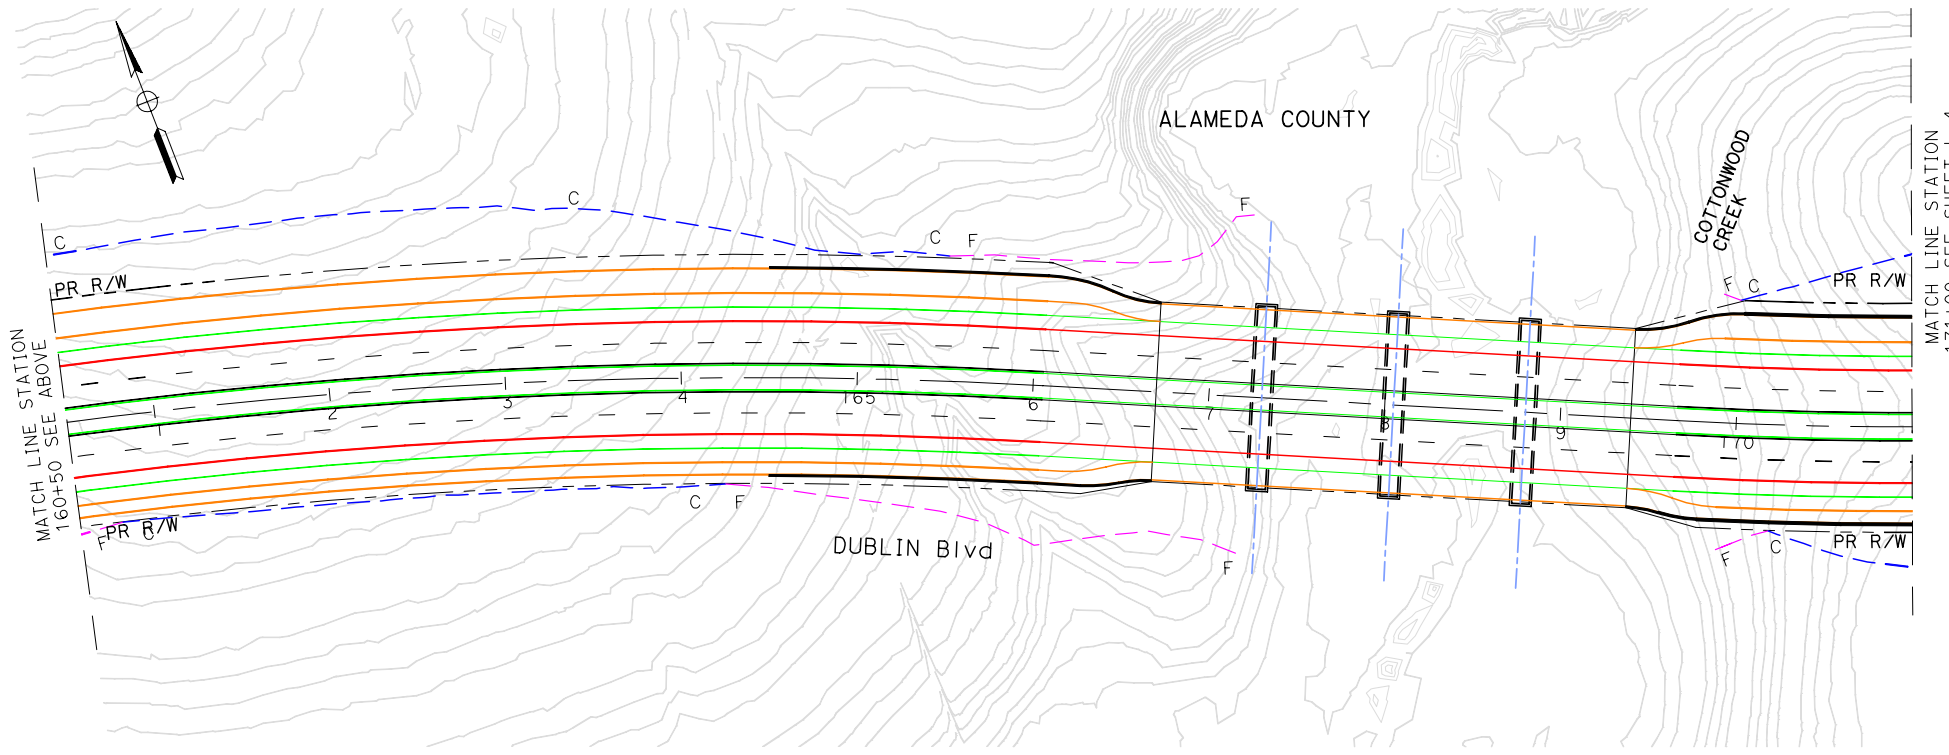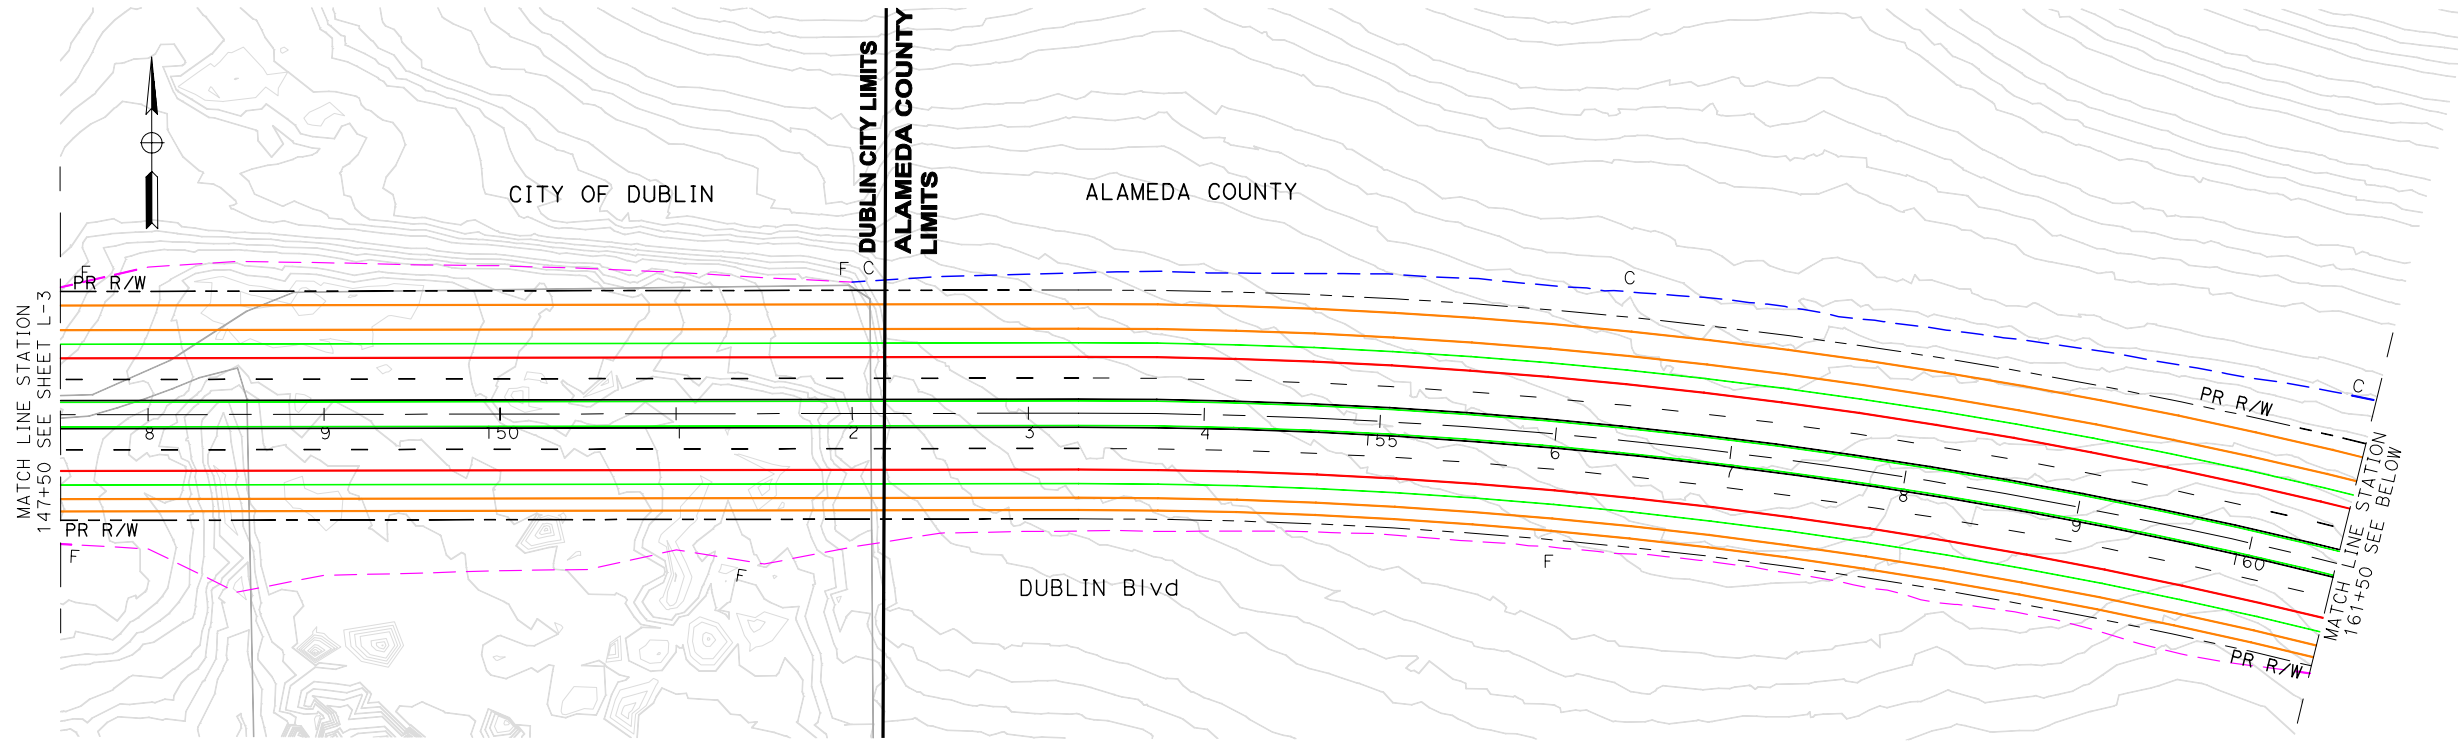

DRAFT

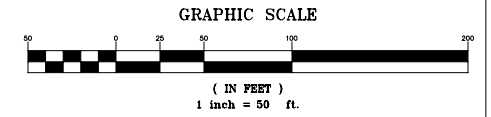

CONSTRUCTION RECORD		
CONTRACTOR:		
INSPECTOR:		
DATE COMPLETED:		
SCALE:	3/5	DEIR
	No.	DATE/REV.
		REVISION

BKF
ENGINEERS / SURVEYORS / PLANNERS
4670 WILLOW RD
SUITE 205
PLEASANTON, CA 94588
925-396-7700
925-396-7799 (FAX)

DESIGNED BY	DRAWN BY	CHECKED BY
PLANS PREPARED UNDER SUPERVISION OF:		
N.V. BERNARDI REGISTERED CIVIL ENGINEER		
9-30-20		45407
DATE		RCE NO


CITY OF DUBLIN
PUBLIC WORKS DEPARTMENT
City Offices, 100 Civic Plaza, Dublin, California 94568
Public Works Department - Engineering, (925) 833-6630

REVIEWED BY:
PUBLIC WORKS DIRECTOR/CITY ENGINEER
DATE


DUBLIN BLVD EXTENSION IMPROVEMENT PROJECT
STATION 147+50 TO 171+00

DRAWING No.
L-3
SHEET
3 OF 5 SHEETS
CONTRACT NO.
FILE No.

U:\work\2019\1708\1708_Dublin_Bldg_Serv_Home_Comms_Extension\DWG\DWG\1708-Dublin_Bldg_Serv_Home_Comms_Extension.dwg 03 Mar 2019 8:32:37am

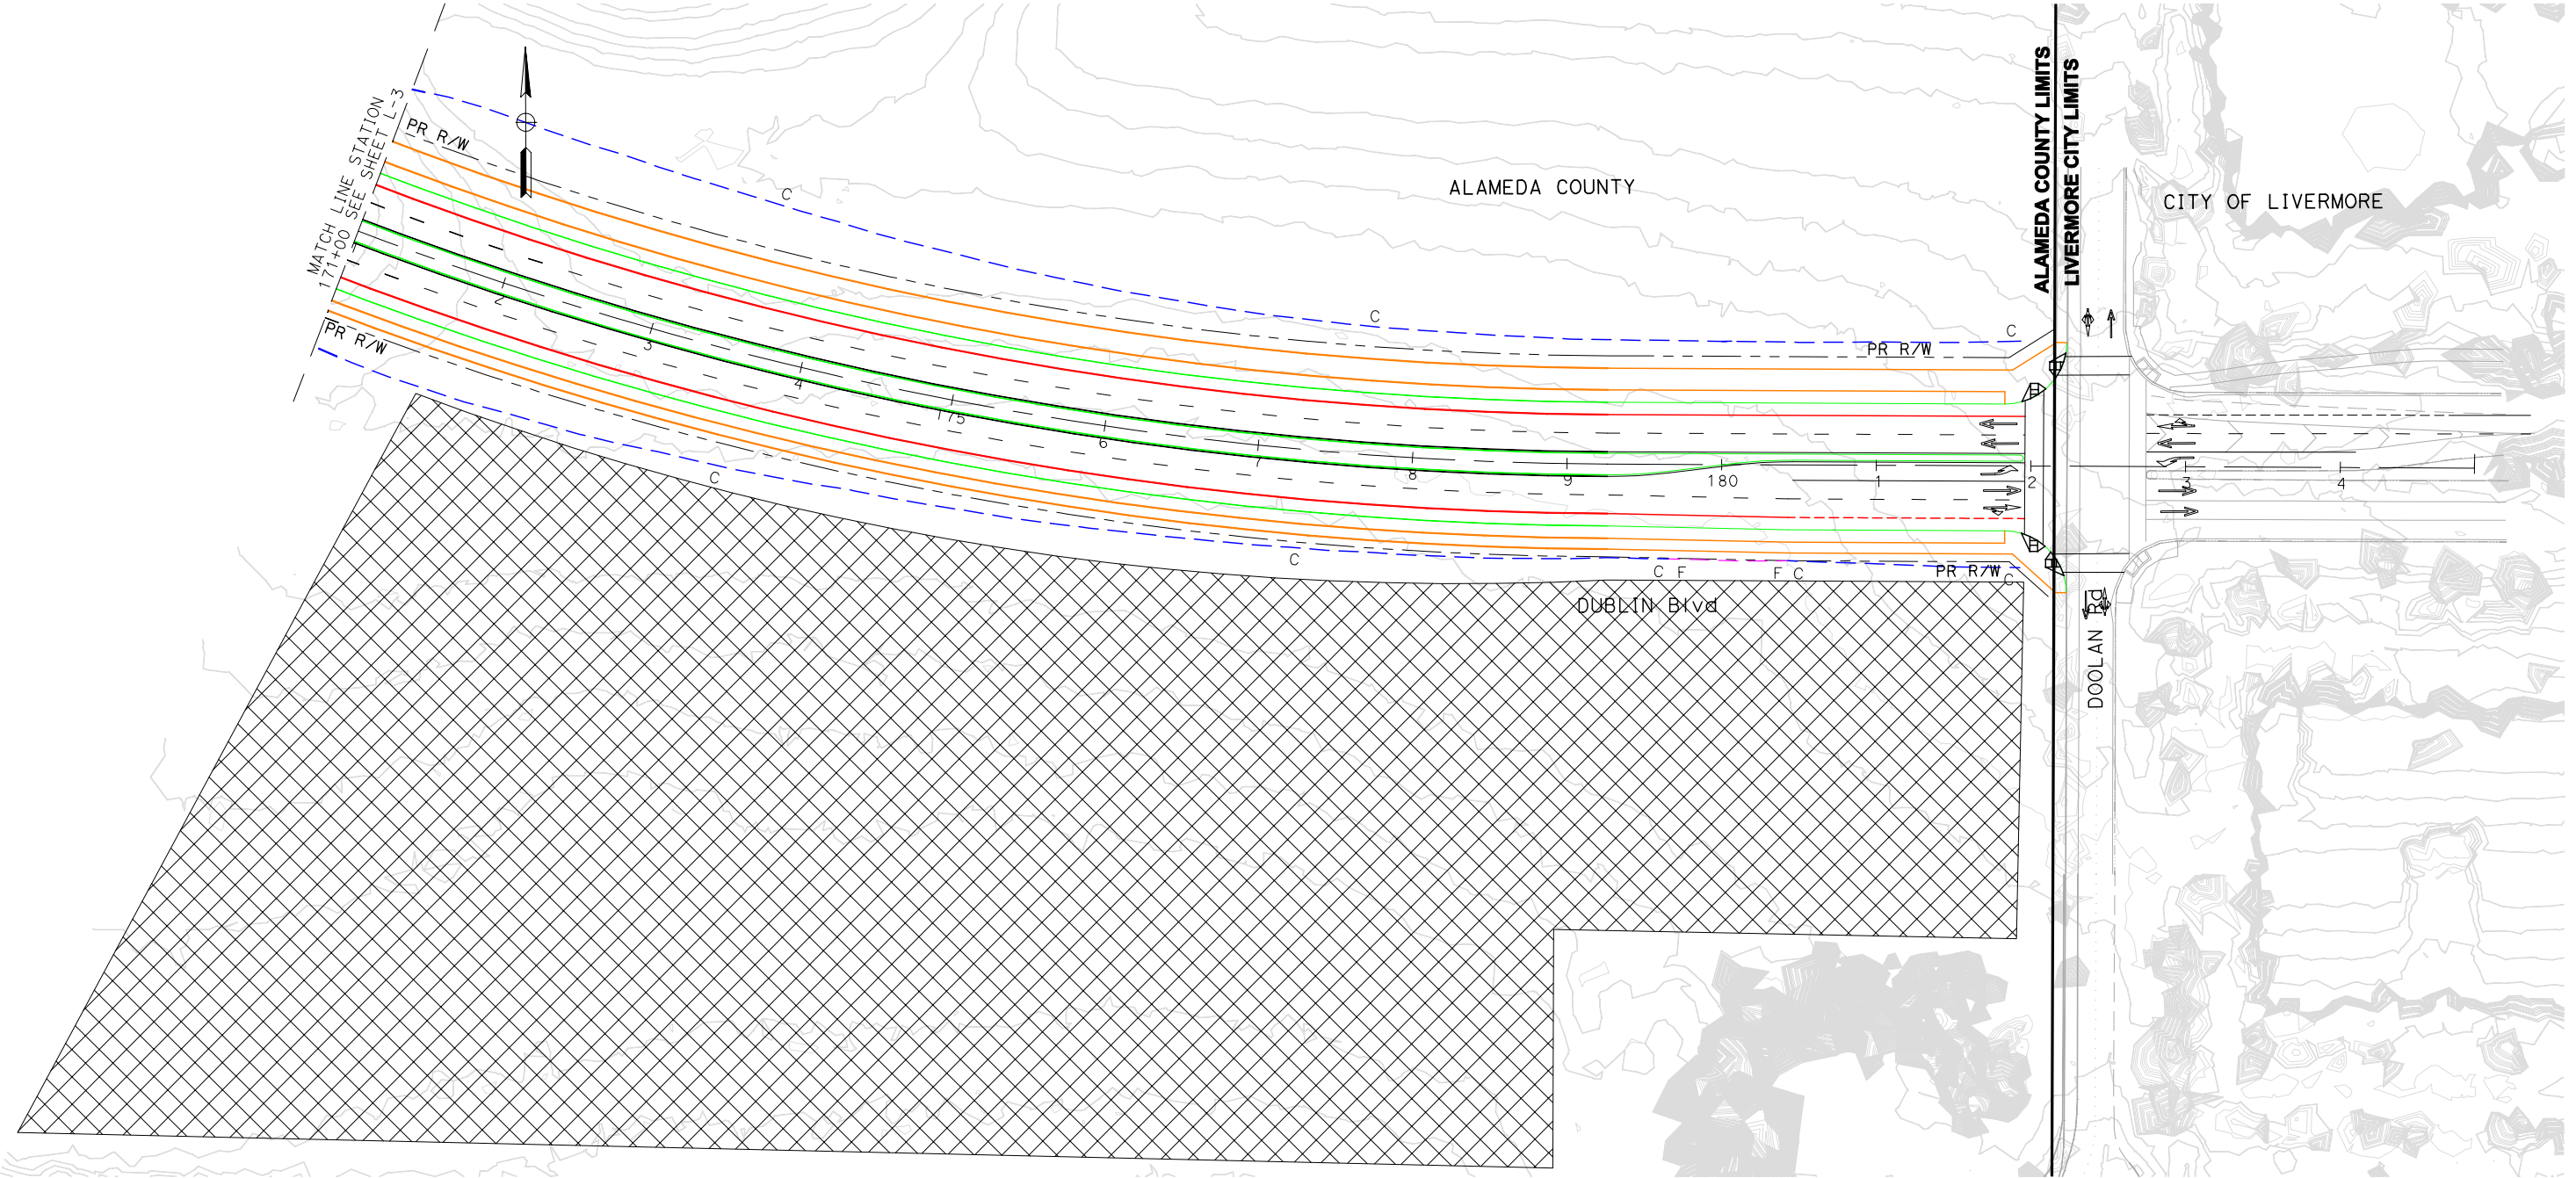

DRAFT

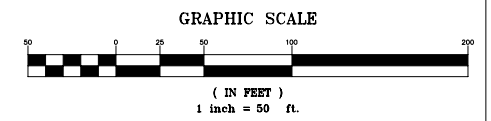

CONSTRUCTION RECORD	
CONTRACTOR:	
INSPECTOR:	
DATE COMPLETED:	
SCALE: 1"=50'	3/5 DEIR
No.	DATE/APVD.
	REVISION

BKF
ENGINEERS / SURVEYORS / PLANNERS
 4670 WILLOW RD
 SUITE 205
 PLEASANTON, CA 94588
 925-396-7700
 925-396-7799 (FAX)

DESIGNED BY	DRAWN BY	CHECKED BY
PLANS PREPARED UNDER SUPERVISION OF:		
N.V. BERNARDI REGISTERED CIVIL ENGINEER		
9-30-20 DATE		45407 RCE NO




CITY OF DUBLIN
PUBLIC WORKS DEPARTMENT
 City Offices, 100 Civic Plaza, Dublin, California 94568
 Public Works Department - Engineering, (925) 833-6630


REVIEWED BY:	
PUBLIC WORKS DIRECTOR/CITY ENGINEER	
DATE	

DUBLIN BLVD EXTENSION IMPROVEMENT PROJECT		DRAWING No. L-4
STATION 171+00 TO 184+87		SHEET 4 OF 5 SHEETS
		CONTRACT NO. -
		FILE No.

I:\Projects\2019\190301_VIP\Drawings\190301_VIP_Civil\190301_VIP_Civil.dwg 03 Mar 2019 08:31:38am 00

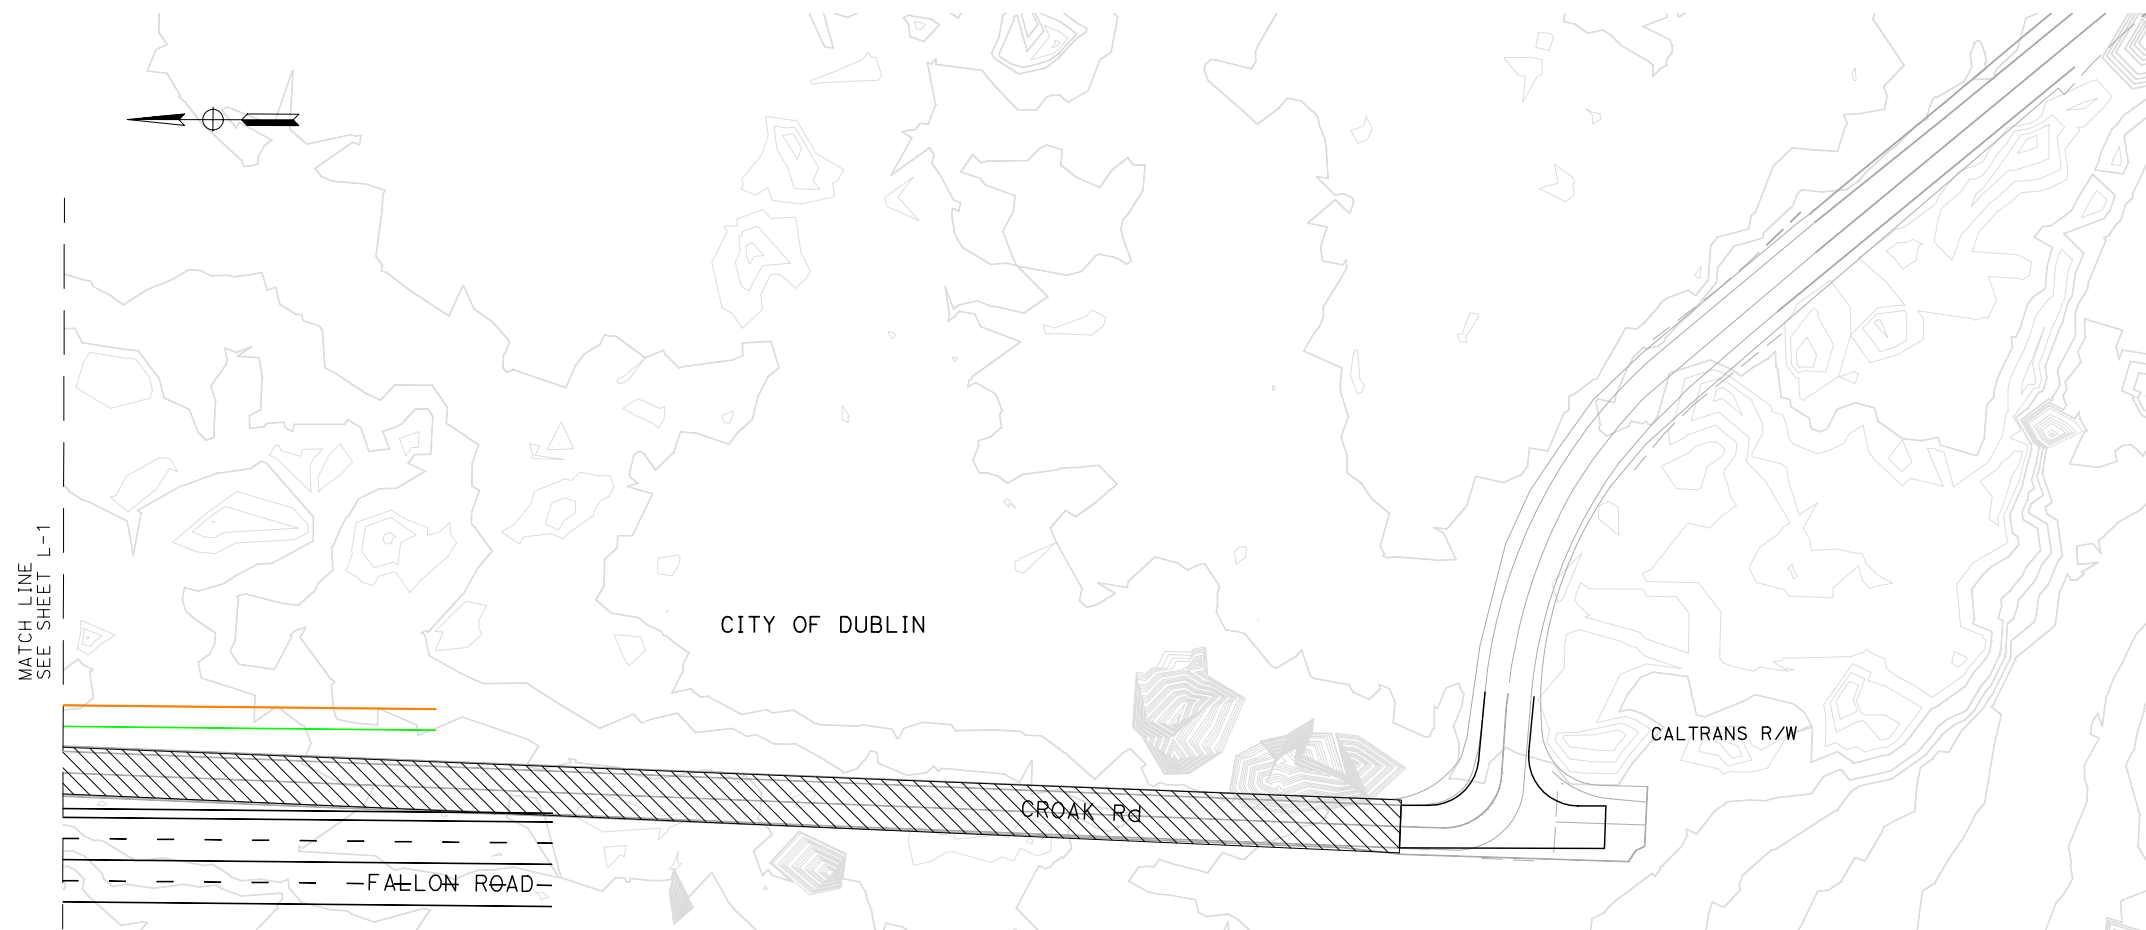

DRAFT

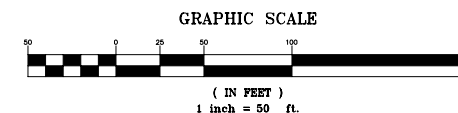

CONSTRUCTION RECORD	
CONTRACTOR:	
INSPECTOR:	
DATE COMPLETED:	
SCALE: 1" = 50'	3/5 DEIR
No.	DATE/APVD.
	REVISION

BKF
ENGINEERS / SURVEYORS / PLANNERS
 4670 WILLOW RD
 SUITE 205
 PLEASANTON, CA 94588
 925-396-7700
 925-396-7799 (FAX)

DESIGNED BY	DRAWN BY	CHECKED BY
PLANS PREPARED UNDER SUPERVISION OF:		
N.V. BERNARDI REGISTERED CIVIL ENGINEER		
9-30-20 DATE		45407 RCE NO



CITY OF DUBLIN
PUBLIC WORKS DEPARTMENT
 City Offices, 100 Civic Plaza, Dublin, California 94568
 Public Works Department - Engineering, (925) 833-6630

REVIEWED BY:
PUBLIC WORKS DIRECTOR/CITY ENGINEER
DATE

DUBLIN BLVD EXTENSION IMPROVEMENT PROJECT	DRAWING No. L-5 SHEET
FALLON ROAD	<u>5</u> OF <u>5</u> SHEETS
	CONTRACT NO. -
	FILE No.

This Page Intentionally Left Blank