

**APPLICANT'S AGENT**

Richard Knoll  
 Richard Knoll Consulting  
 1265 South Main Street  
 Lakeport, CA 95451  
 richardk2255@hotmail.com  
 (707) 349-0639

**OWNER**

Shannon Sanders  
 P.O. Box 1073  
 Novato CA 94948  
 (415) 717-8953  
 allnovato@gmail.com

**APPLICANT/RESIDENCE**

Sunny S Ranch LLC  
 19424 Butts Canyon Road  
 Middletown, CA 95461  
 allnovato@gmail.com

**SITE PLAN DATA**

AREA OF PROPERTY 20 ACRES






NO PUBLIC WATER SUPPLY WITHIN 200 FEET OF PROPERTY.


NO HAZARDOUS MATERIALS ARE PROPOSED FOR THE CULTIVATION OF MARIJUANA. 100% ORGANIC CULTIVATION IS PROPOSED.

# Sunny S Ranch Mixed Light A-Type 3B Cultivation Site Plan


APN: 014-004-20 19424 Butts Canyon Rd  
 Middletown, California

**LEGEND**


-  PROPERTY LINE
-  ACCESS ROAD/DRIVEWAY
-  CATTLE FENCE
-  WELL
-  UTILITY POLE

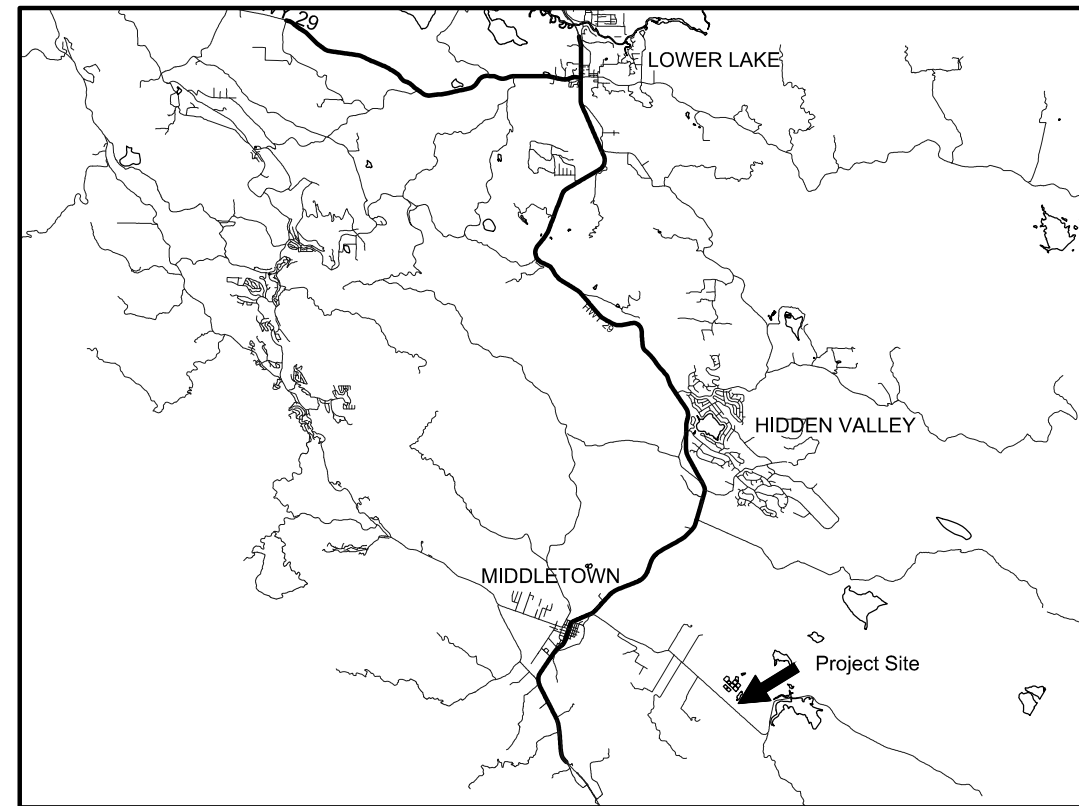

**LOCATION MAP**

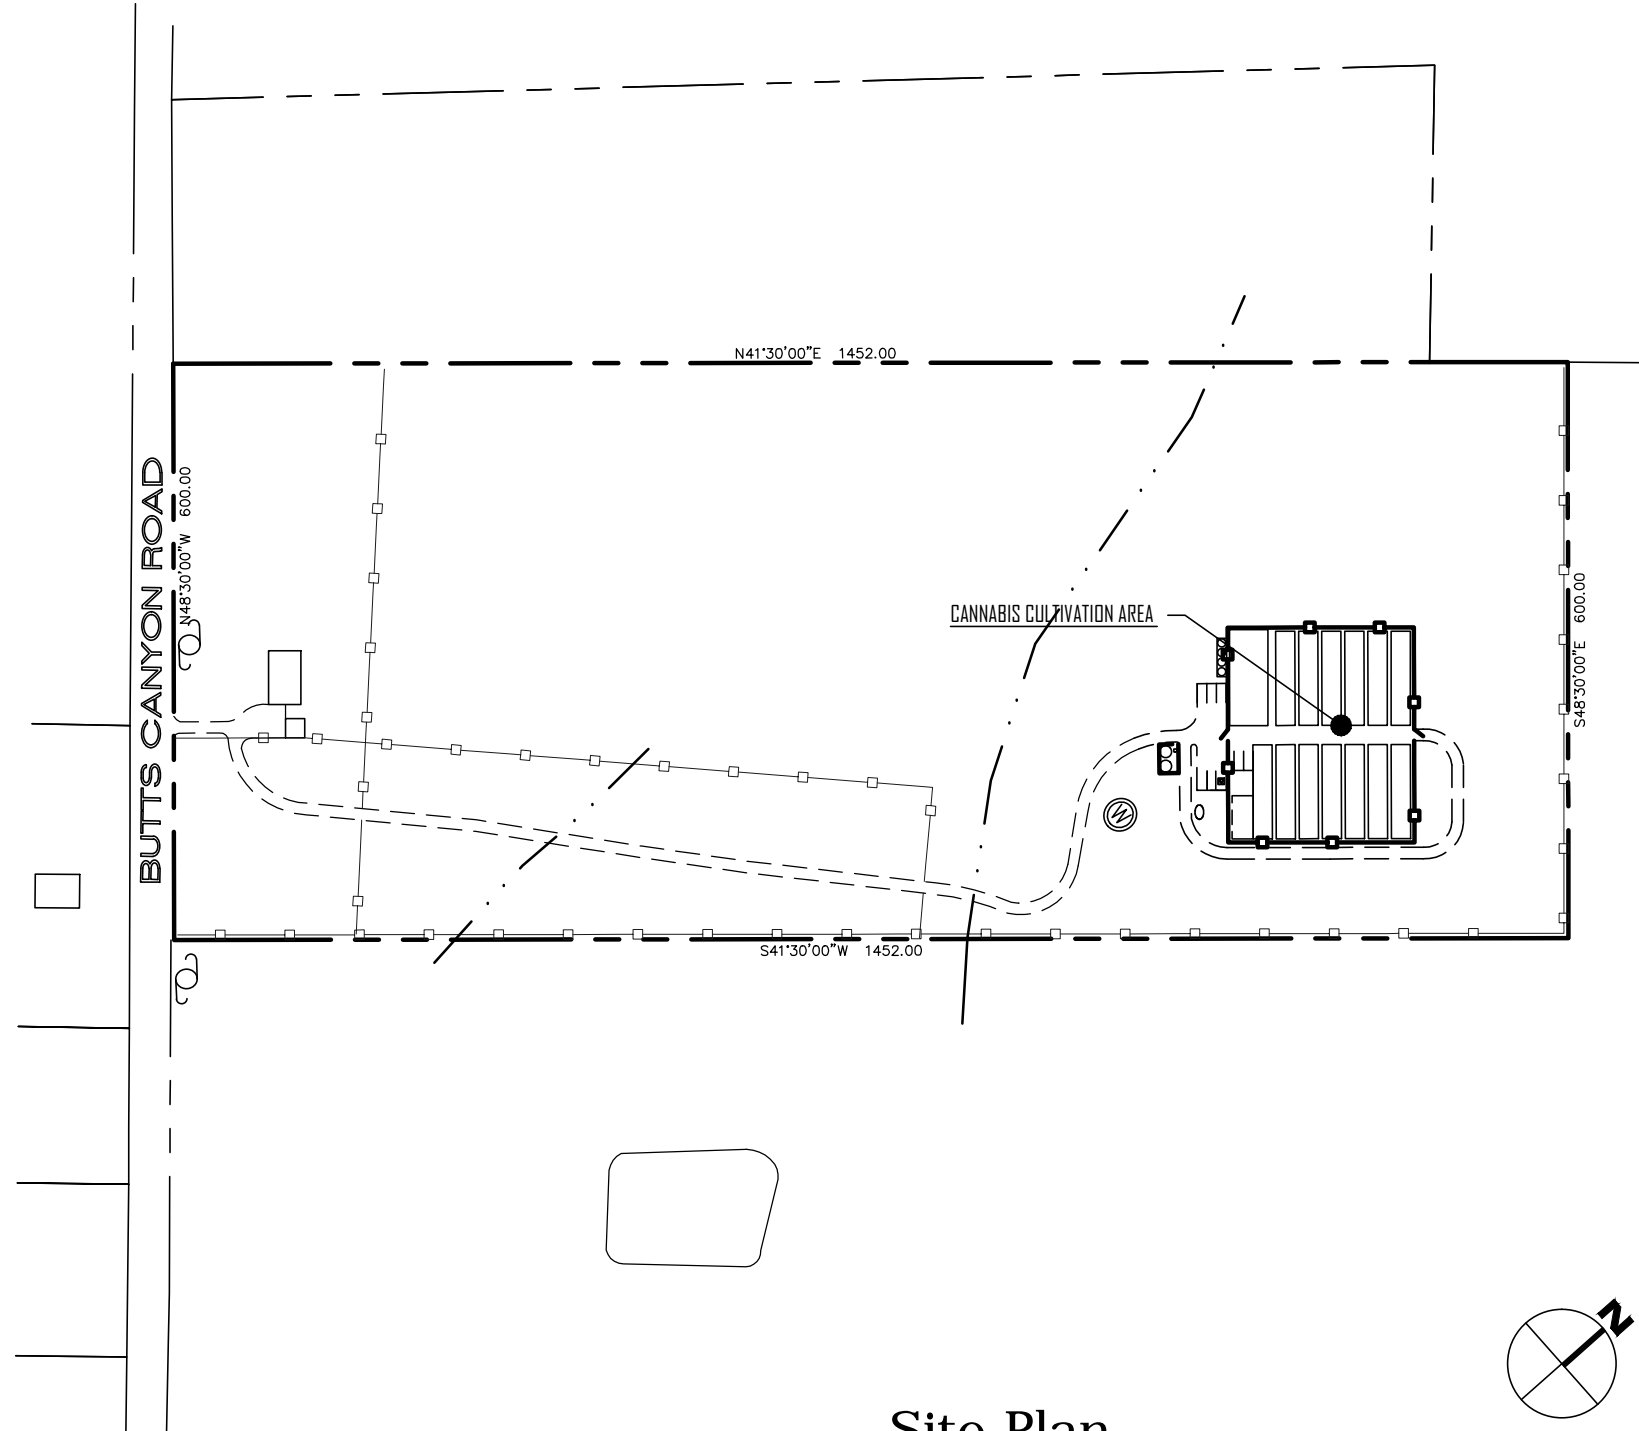

**Site Plan**

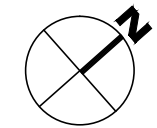


NO.	DATE	DR	CHK	BY	APVD
		Vanderwall			
		Vanderwall			

SUBMITTED TO:  
 LAKE COUNTY PLANNING DEPT.  
 COUNTY OF LAKE  
 LAKEPORT, CA

PO BOX 431  
 KESEVILLE, CA 95451  
 707-279-4887

**Outdoor Cultivation Site Plan  
 COVER SHEET**

APN: 14-004-20  
 19424 BUTTS CANYON RD  
 MIDDLETOWN, CALIFORNIA

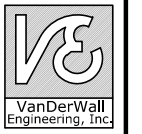

VERIFY SCALE
BAR IS HALF INCH ON ORIGINAL DRAWING.
0 1/2"
DATE AUGUST 2018
PROJ 18-44
DWG
SHEET 1